




3

3D Visual
Scale: 1:100

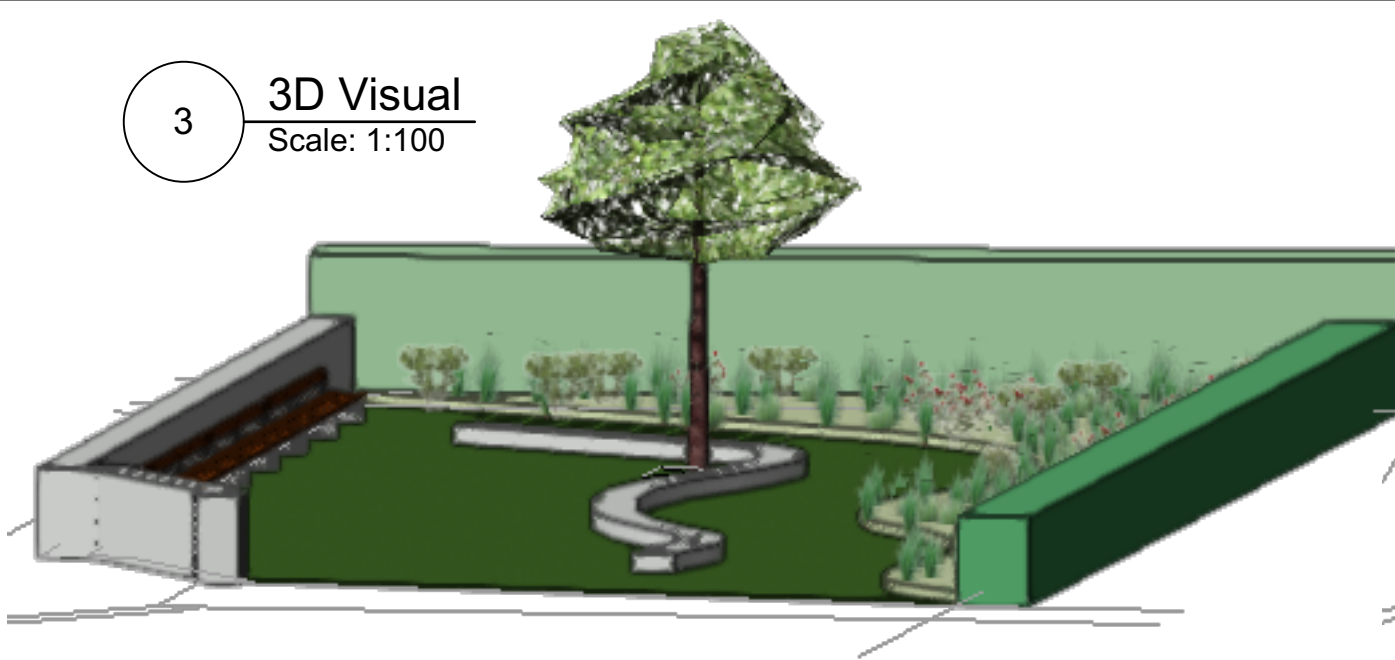

2

3D Visual
Scale: 1:200

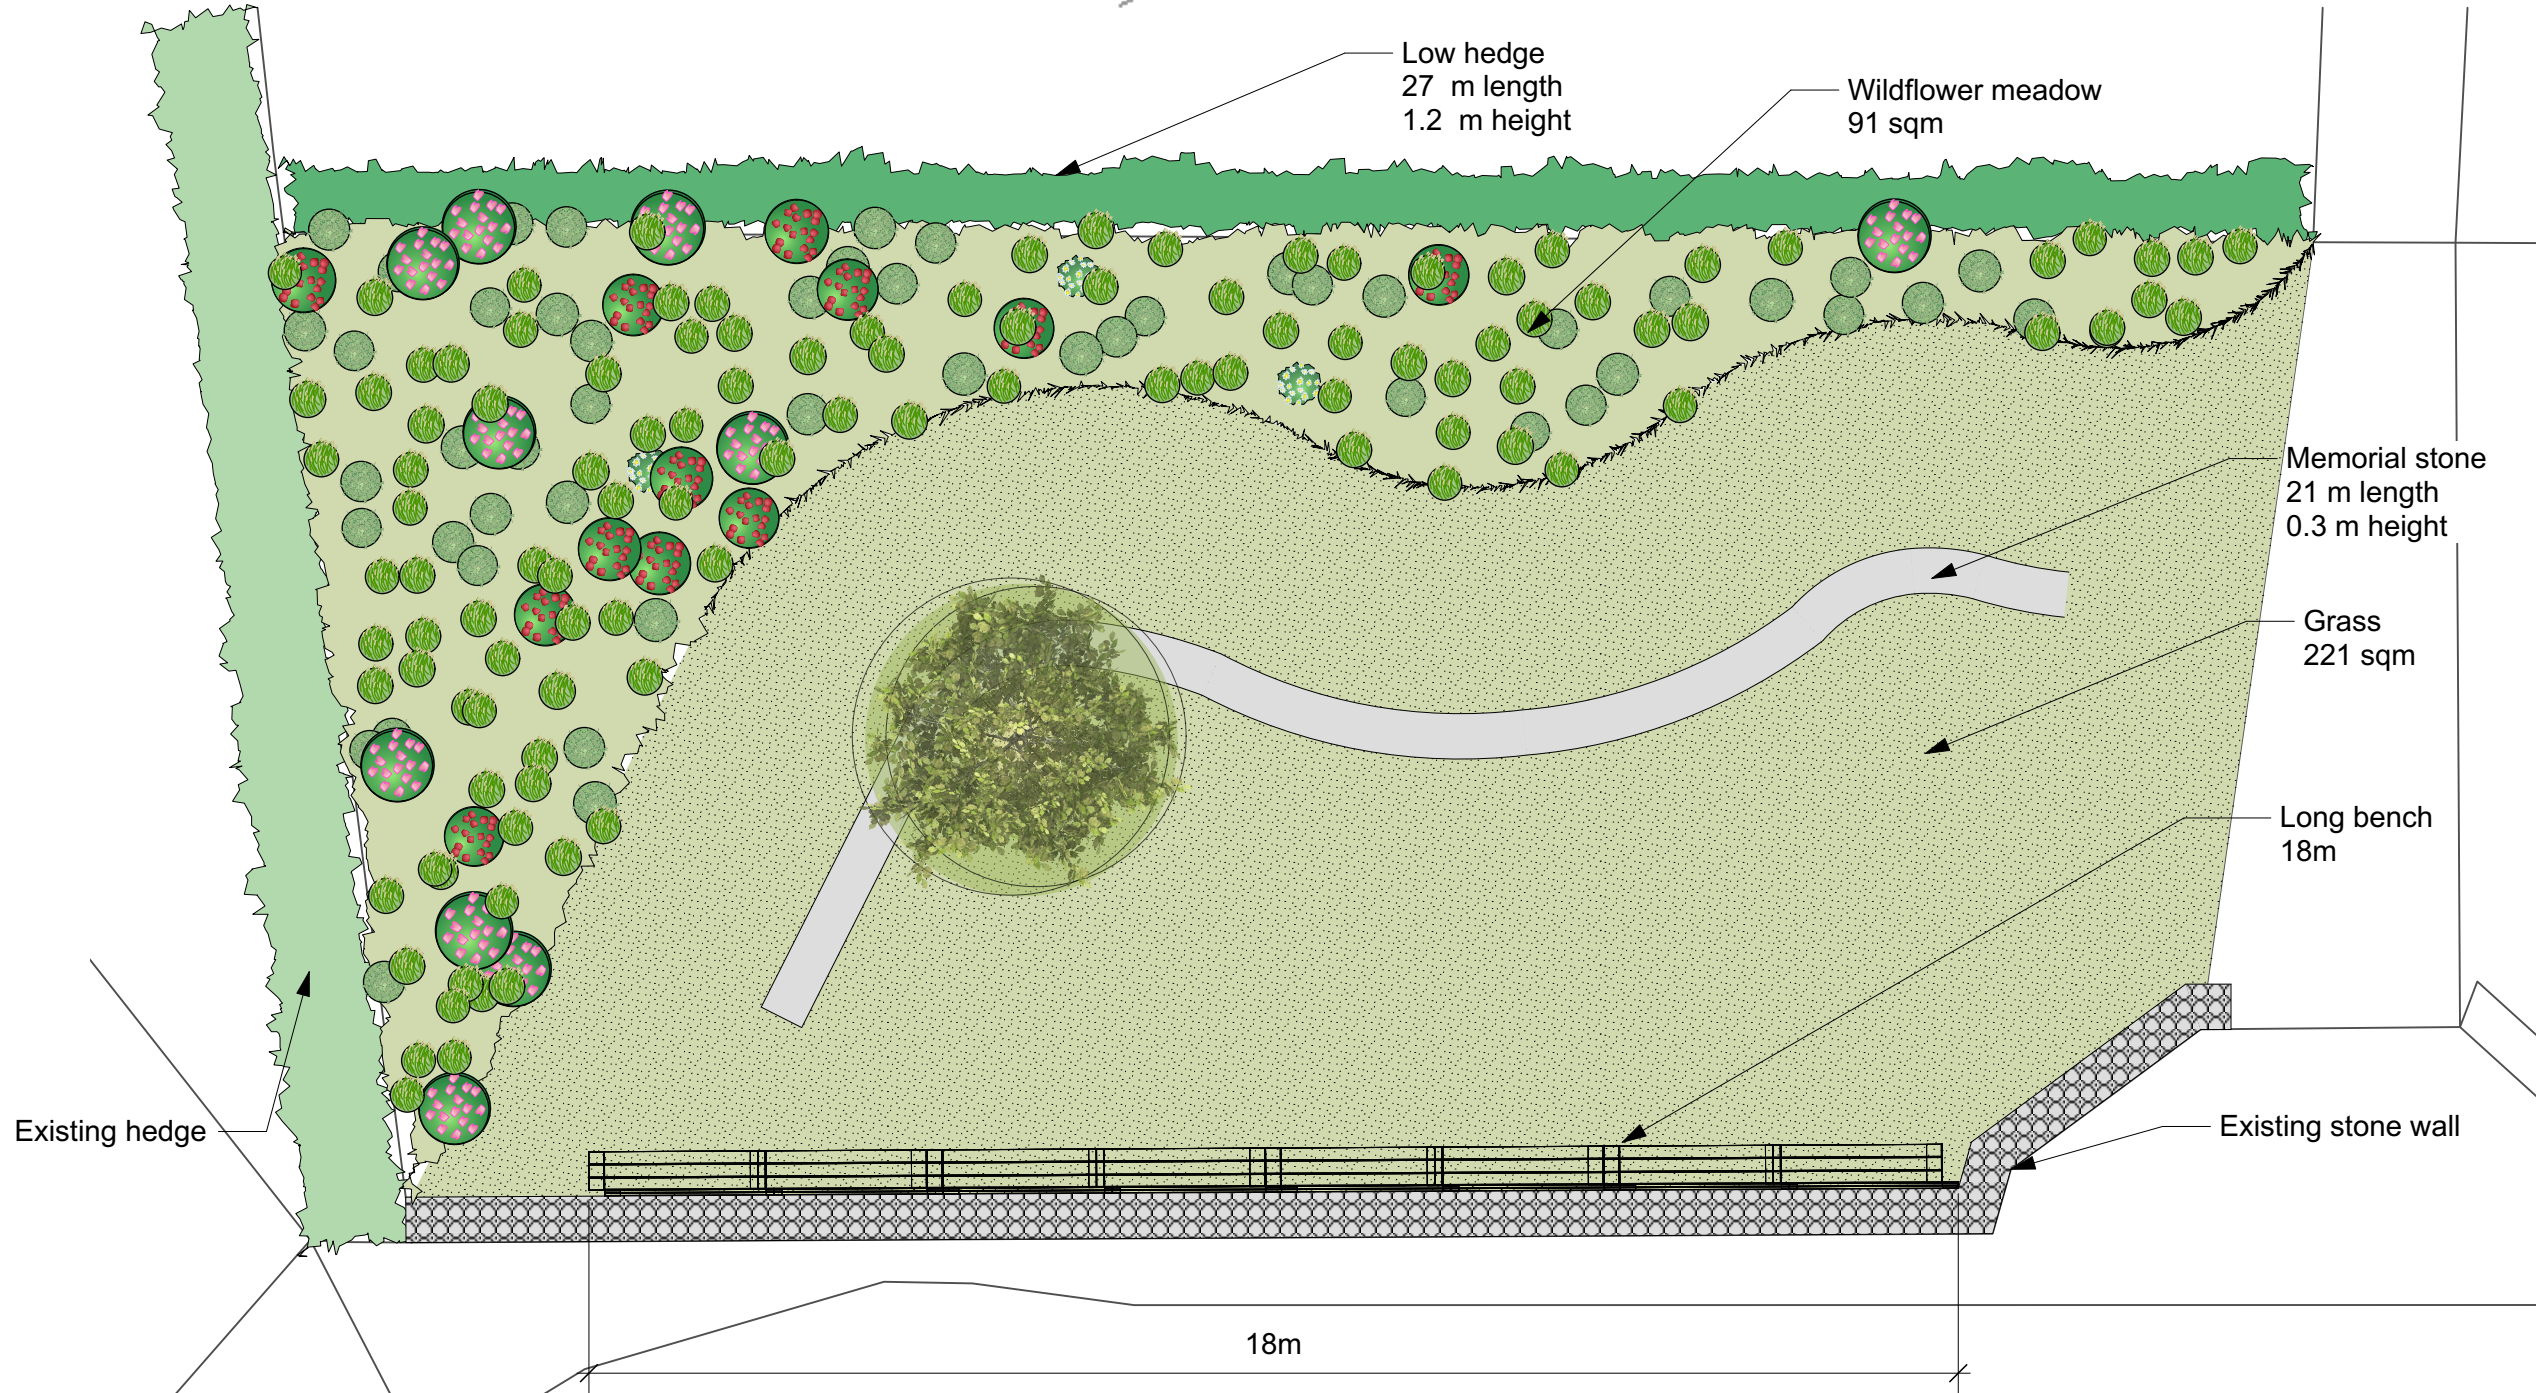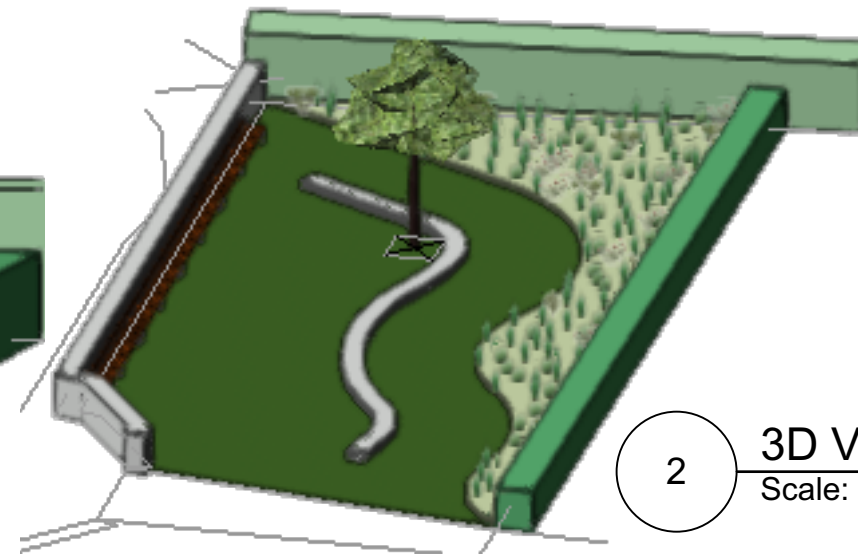

1

Site plan concept
Scale: 1:100

Date No. Zone Revision Notes



Dorset Council
Natural Environment Team
County Hall
Colliton Park
Dorchester
Dorset
DT1 1XJ
01305 224931

Project Title
Gods Acre Cemetery Memorial Garden
Gods Acre Cemetery
Corfe Castle

Sheet Title
Site Plan for Information

Sheet Scale 1:1 @A3	Total Sheets 14
Drawn By MK	Reviewed By NA
Sheet No. Project ID - Originator - Function - Spatial - Form - Discipline - Number 300723 - VUK - XX - XX - D - L - 4002	
File Name Gods Acre Cemetery V.vwx	
Status code Code - Description S0 WIP - INITIAL STATUS	