


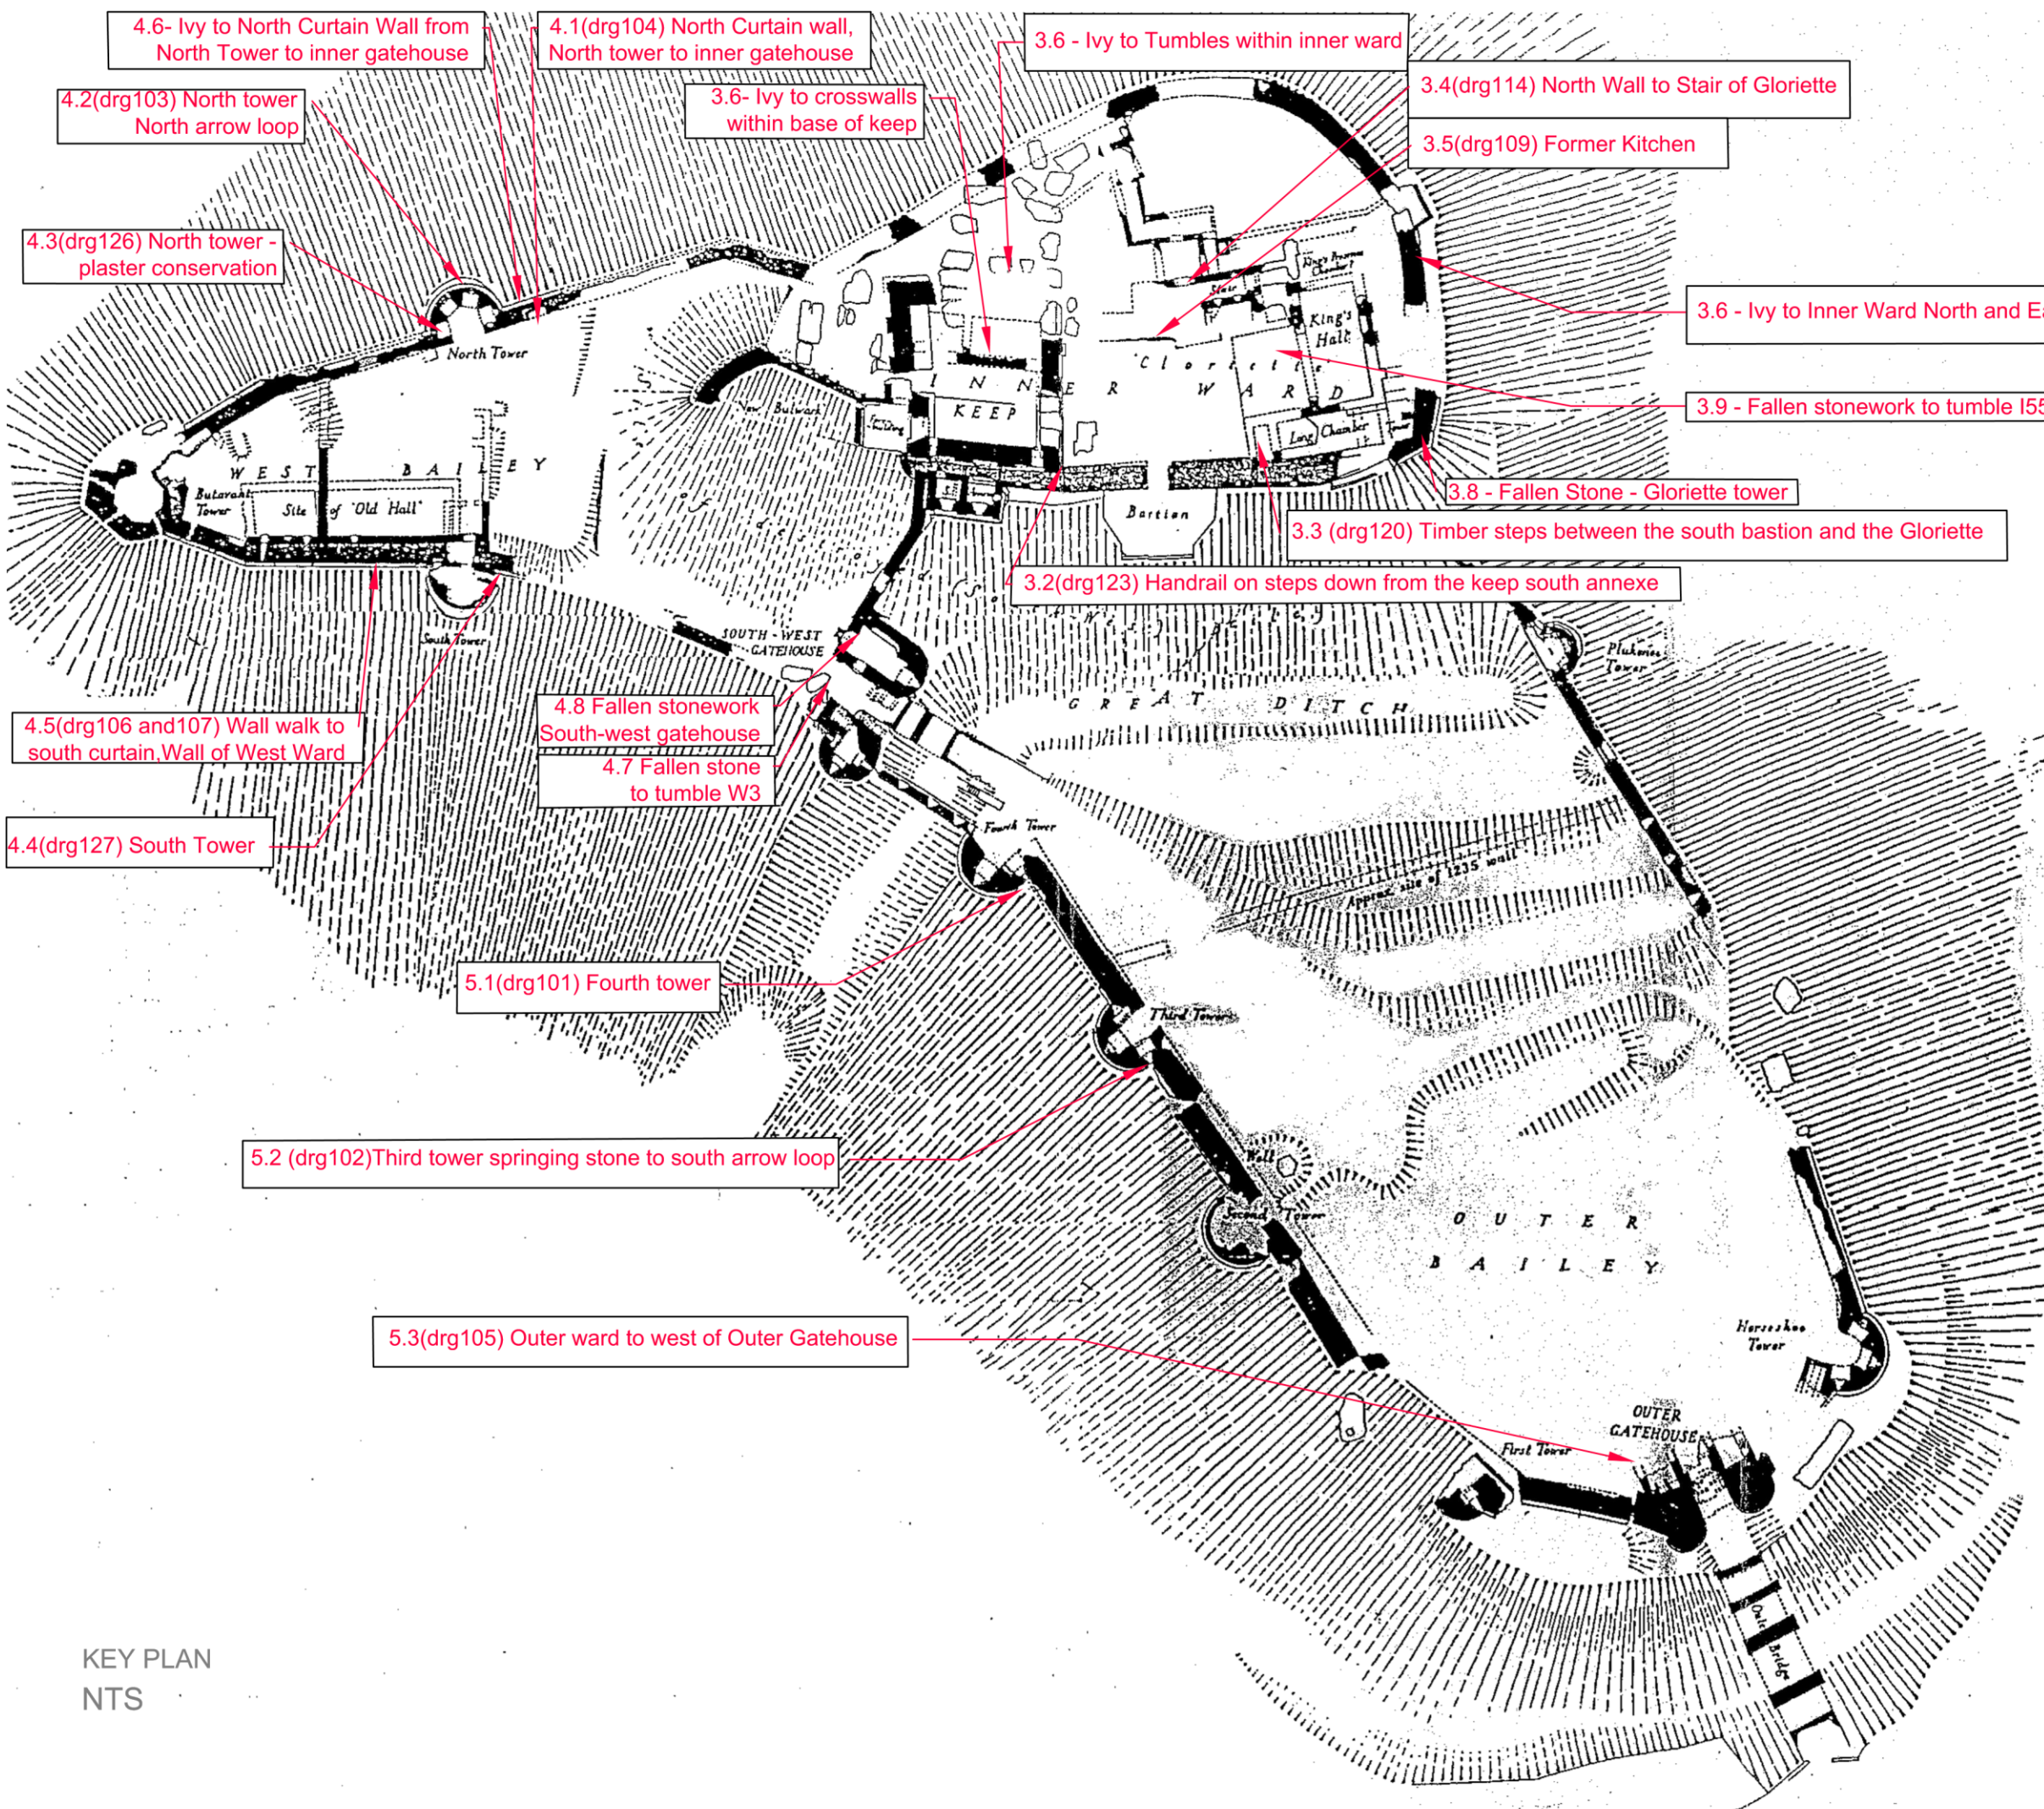

NOTES:
Do not scale from this drawing - responsibility is not accepted for errors made by others in scaling from this drawing.
All dimensions are to be checked on site prior to construction.
Any discrepancies are to be reported to Philip Hughes Associates for clarification.

KEY PLAN
NTS

A	10-09-2021	Notes revised	WS
-	19-08-2021	First issue	WS
REV	DATE	NOTES	BY

JOB TITLE
Corfe Castle
Corfe


DRAWING TITLE
Key Plan of works no.
(schedule and drawing references)
255 - 14

DRAWN BY	SCALE	DATE
255 - 14	003A	
WS	NTS	AUG 2021

PHILIP HUGHES ASSOCIATE
S
HISTORIC BUILDINGS CONSERVATION CONSULTANTS
OLD MANOR STABLES TOUT HILL WINCANTON SOMERSET BA9 9DL TEL: 01963 824240 FAX: 01963 824642

Remove ivy growth and loose mortar and repoint / flaunch core work

NOTES:
Do not scale from this drawing - responsibility is not accepted for errors made by others in scaling from this drawing.
All dimensions are to be checked on site prior to construction.
Any discrepancies are to be reported to Philip Hughes Associates for clarification.

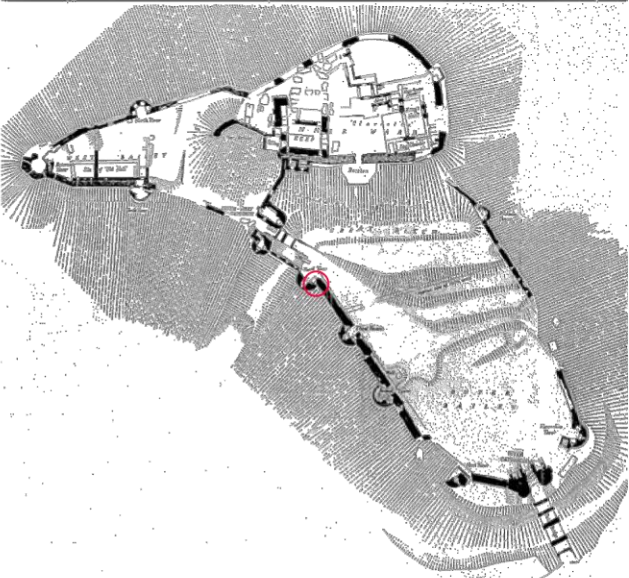

Remove loose mortar, deep point open joints

Re point Ashlar stone

Fourth tower south arrow loop

A	10-09-2021	Date corrected	WS
~	27-08-2021	First issue.	WS
REV	DATE	NOTES	BY
JOB TITLE			
Corfe Castle			
Corfe			
DRAWING TITLE			
Fourth Tower - proposed repairs to stonework			
255 - 26	101A	~	
DRAWN BY	SCALE	DATE	
WS	NTS	AUG 2021	
PHILIP HUGHES ASSOCIATE S			
HISTORIC BUILDINGS CONSERVATION CONSULTANTS			
OLD MANOR STABLES TOUT HILL, WINCANTON SOMERSET BA9 9DL TEL: 01963 824240 FAX: 01963 824642			

NOTES:

Do not scale from this drawing - responsibility is not accepted for errors made by others in scaling from this drawing.

All dimensions are to be checked on site prior to construction.

Any discrepancies are to be reported to Philip Hughes Associates for clarification.

REV	NOTES
-----	-------

NOTES:


Do not scale from this drawing - responsibility is not accepted for errors made by others in scaling from this drawing.

All dimensions are to be checked on site prior to construction.

Any discrepancies are to be reported to Philip Hughes Associates for clarification.

DATE


BY

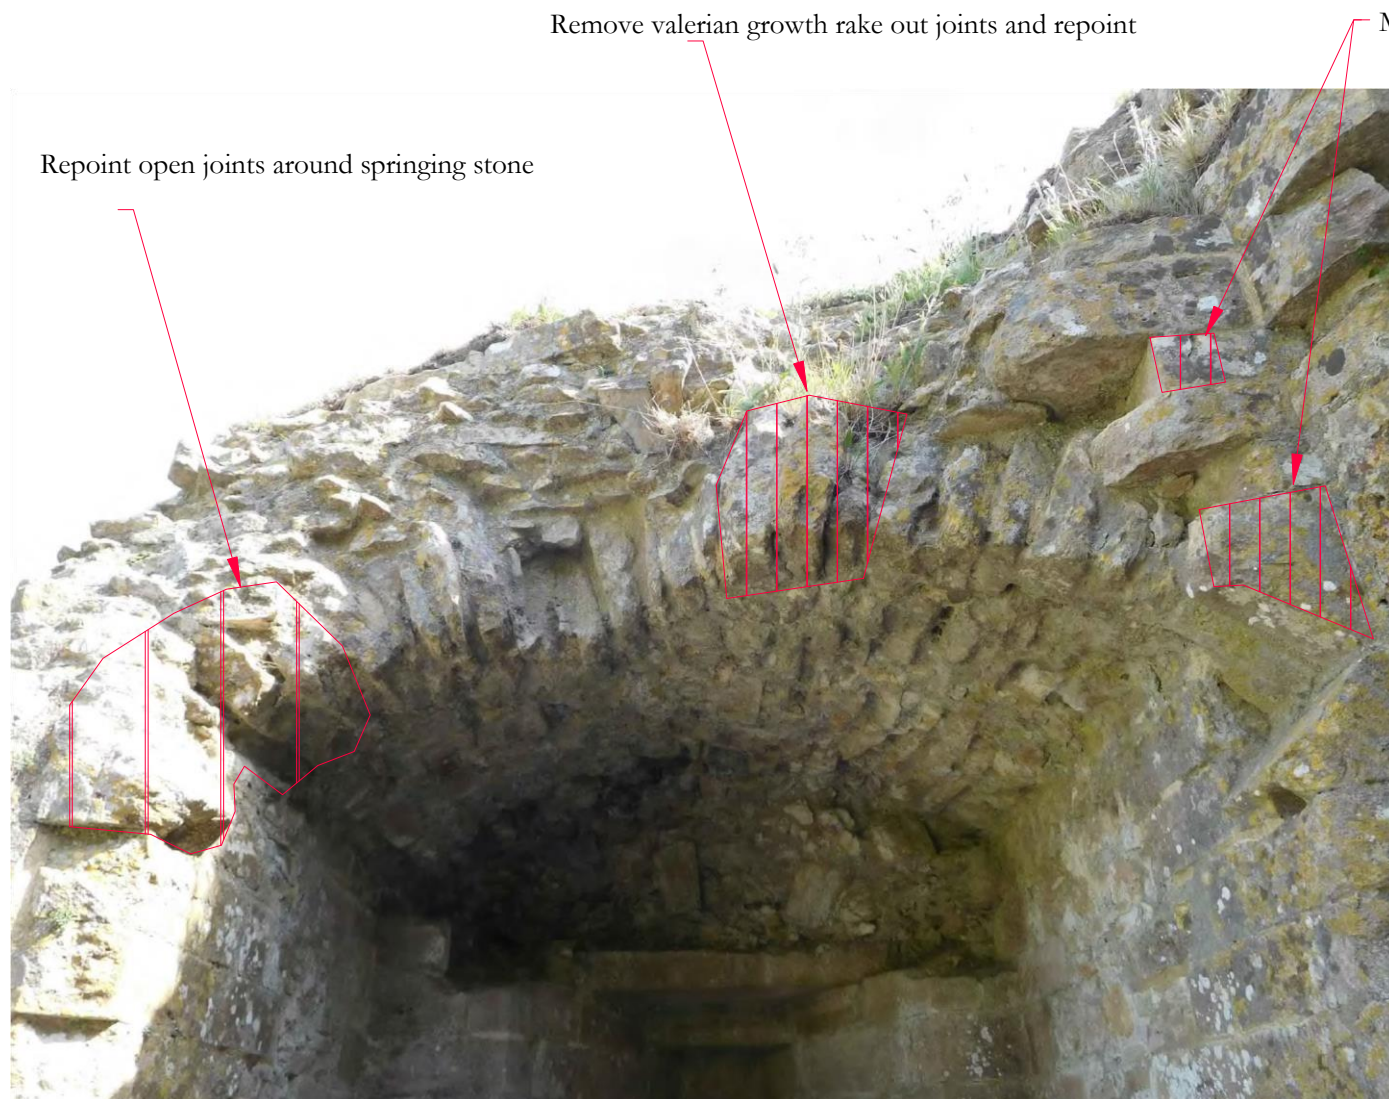

JOB No	DWG No	REV
255 - 26	103A	~
DRAWN BY	SCALE	DATE
WS	NTS	AUG 2021
PHILIP HUGHES ASSOCIATE S		
HISTORIC BUILDINGS CONSERVATION CONSULTANTS OLD MANOR STABLES TOUT HILL WINCANTON SOMERSET BA9 9DL TEL: 01963 824240 FAX: 01963 824642		

NOTES:
Do not scale from this drawing - responsibility is not accepted for errors made by others in scaling from this drawing.
All dimensions are to be checked on site prior to construction.
Any discrepancies are to be reported to Philip Hughes Associates for clarification.

JOB TITLE

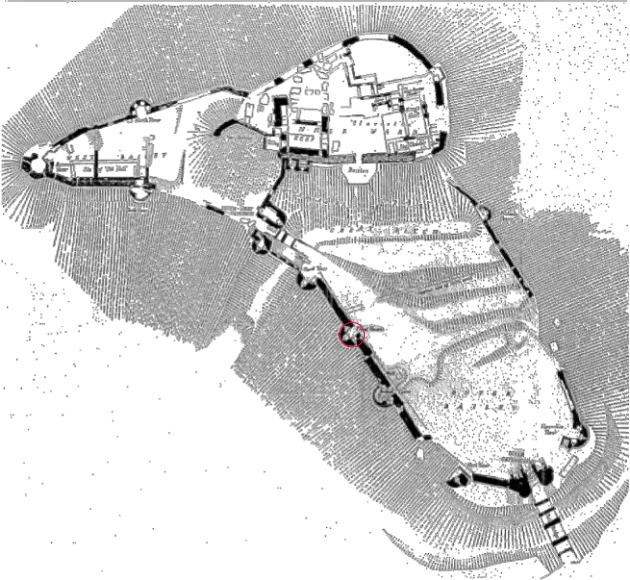


Corfe Castle Corfe
DRAWING TITLE Third Tower - proposed repairs to stonework

Third tower



Re secure using 3
6mm stainless steel
pins to secure
loose stone

NOTES:
Do not scale from this drawing - responsibility is not accepted for errors made by others in scaling from this drawing.
All dimensions are to be checked on site prior to construction.
Any discrepancies are to be reported to Philip Hughes Associates for clarification.

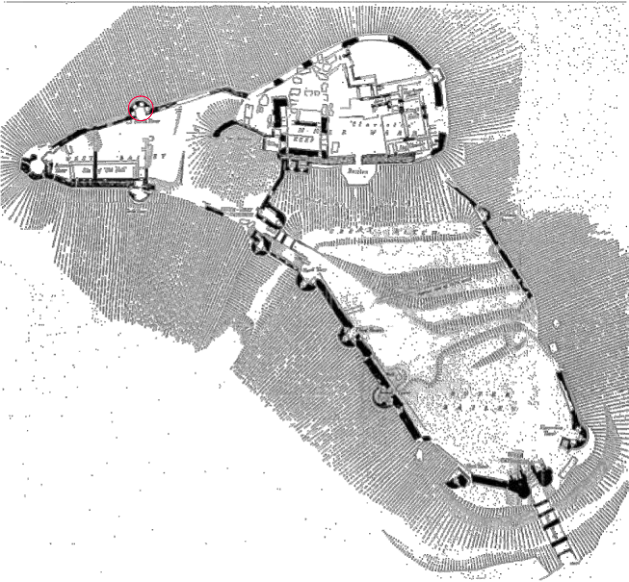

A	10-09-2021	Date corrected	WS
~	27-08-2021	First issue.	WS
REV	DATE	NOTES	BY

JOB TITLE
Corfe Castle
Corfe

DRAWING TITLE	DWG No	REV
JOB No		
255 - 26	105A	~
DRAWN BY	SCALE	DATE
WS	NTS	AUG 2021

PHILIP HUGHES ASSOCIATE
S
HISTORIC BUILDINGS CONSERVATION CONSULTANTS
OLD MANOR STABLES TOUT HILL, WINCANTON SOMERSET BA9 9DL TEL: 01963 824240 FAX: 01963 824642

NOTES:
Do not scale from this drawing - responsibility is not accepted for errors made by others in scaling from this drawing.
All dimensions are to be checked on site prior to construction.
Any discrepancies are to be reported to Philip Hughes Associates for clarification.
North Tower
Proposed stone repairs over arch

North tower


NOTES:
Do not scale from this drawing - responsibility is not accepted for errors made by others in scaling from this drawing.
All dimensions are to be checked on site prior to construction.
Any discrepancies are to be reported to Philip Hughes Associates for clarification.

NOTES:

Do not scale from this drawing - responsibility is not accepted for errors made by others in scaling from this drawing.

All dimensions are to be checked on site prior to construction.

Any discrepancies are to be reported to Philip Hughes Associates for clarification.

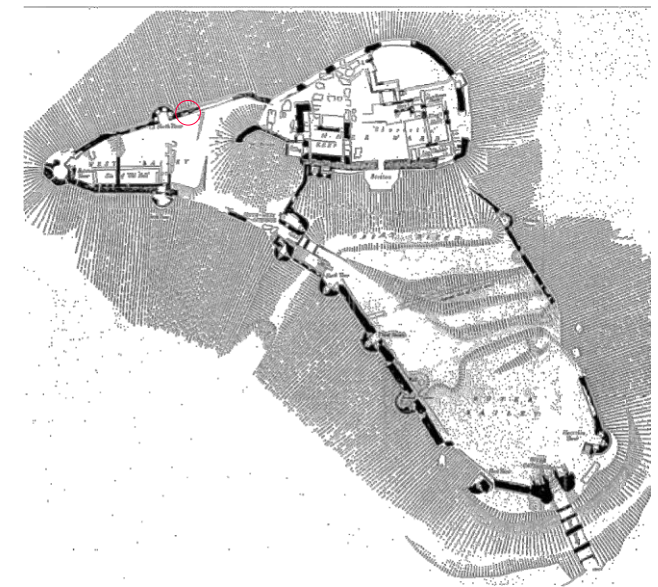




Patch repoint all open joints to brick arch



JOB No	DWG No	REV	WS
255 - 26	108A	~	WS
A	10/09/2021	10/09/2021	WS
REV	DATE	DATE	BY
WS	NTS	AUG 2021	

Corfe Castle
PHILIP HUGHES ASSOCIATE
Corfe
HISTORIC BUILDINGS CONSERVATION CONSULTANTS
100 MANOR STREET, TOUT HILL, WINCANTON SOMERSET BA9 9DL TEL: 01963 824240 FAX: 01963 824241

Repairs to internal face of north curtain wall

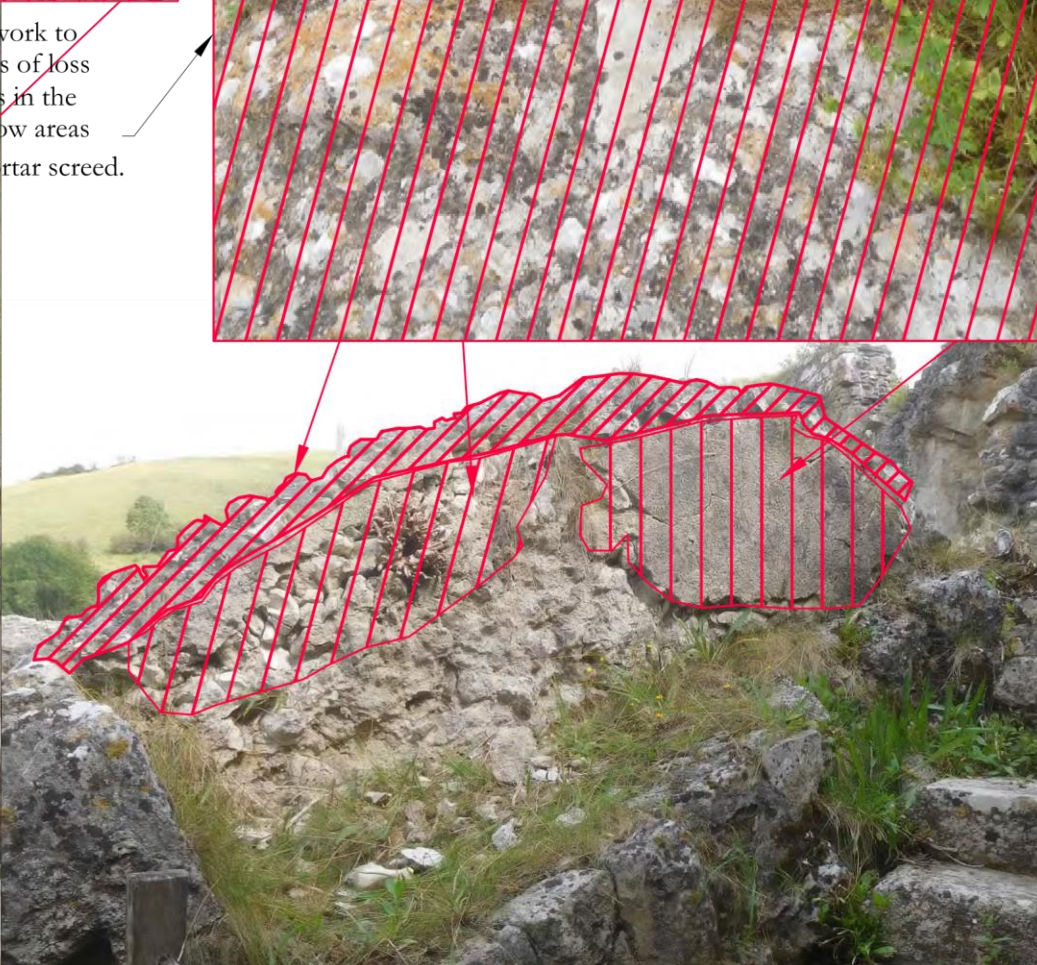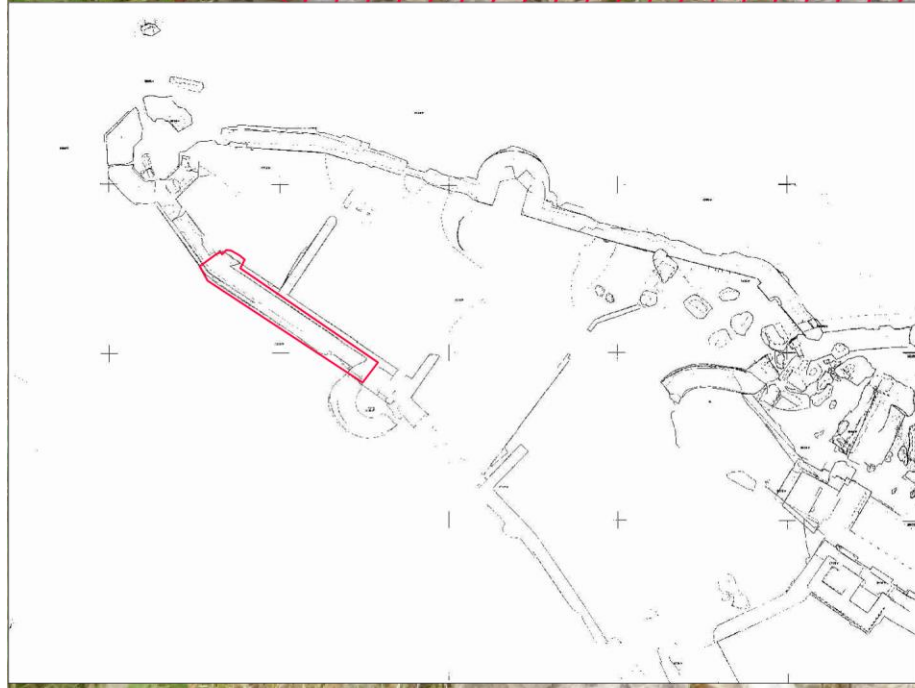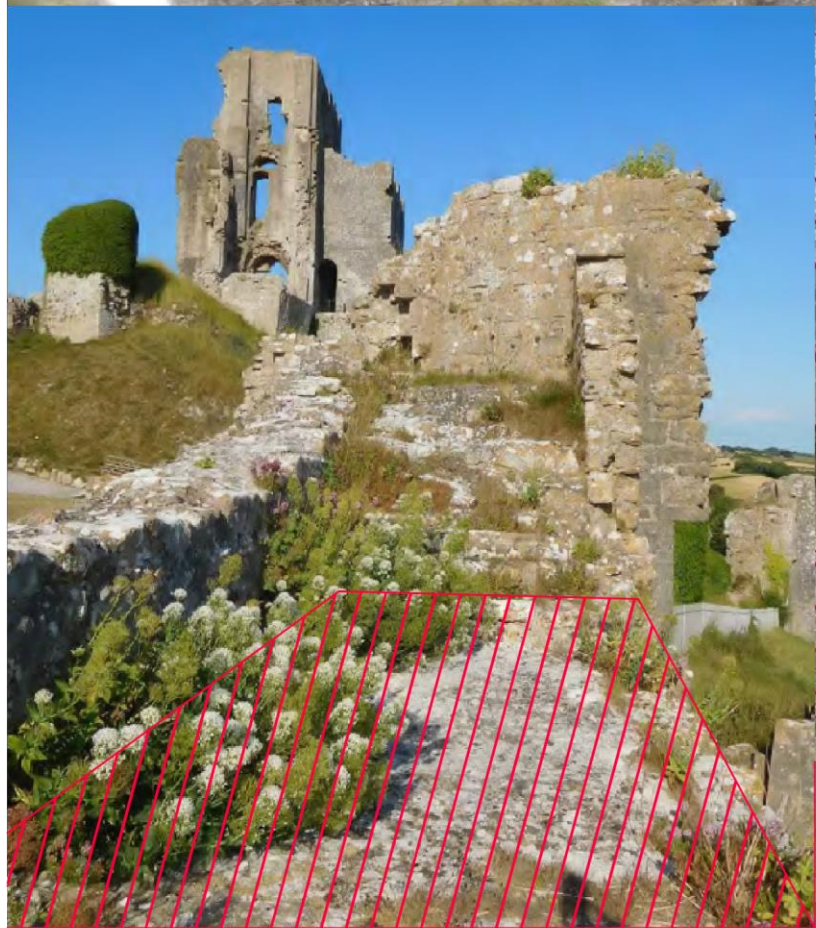

Remove vegetation, lift off loose areas of flint capping


Undertake conservation work to mortar screed, filling areas of loss /water traps, filling cracks in the surface and grouting hollow areas
Clean out cracks in the mortar screed.

NOTES:

Do not scale from this drawing - responsibility is not accepted for errors made by others in scaling from this drawing.

All dimensions are to be checked on site prior to construction.

Any discrepancies are to be reported to Philip Hughes Associates for clarification.

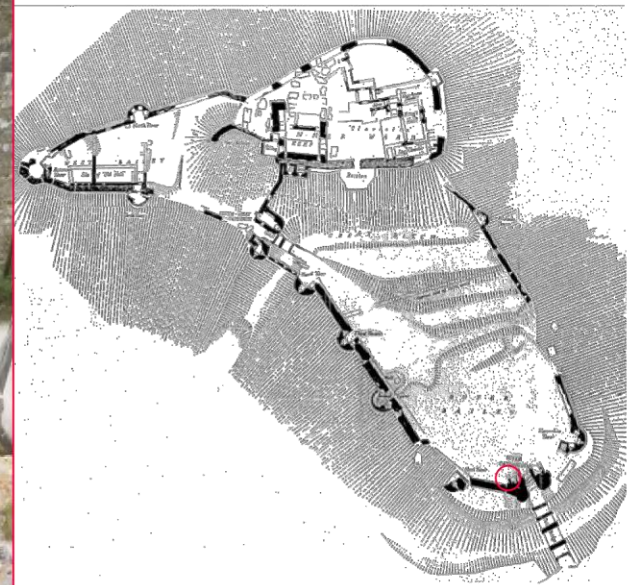

temporarily support mortar screed, clean out debris, flush out grout, fillet edges. Allow to pin large sections in place

REV	DATE	NOTES	BY
A	10-09-2021	Photos and drawings added.	WS
-	27-09-2021	First issue.	WS

JOB TITLE
Corfe Castle
Corfe

DRAWING TITLE
Wester Wall, South Curtain Wall

255 - 26 109A

DRAWN BY WS SCALE NTS DATE AUG 2021

PHILIP HUGHES ASSOCIATE
S

HISTORIC BUILDINGS CONSERVATION CONSULTANTS
OLD MANOR STABLES TOUT HILL, WINCANTON SOMERSET BA9 9DL TEL: 01963 824240 FAX: 01963 824642

Wall walk to south curtain wall of

West Ward

NOTES:
Do not scale from this drawing - responsibility is not accepted for errors made by others in scaling from this drawing.
All dimensions are to be checked on site prior to construction.
Any discrepancies are to be reported to Philip Hughes Associates for clarification.

NOTES:
Do not scale from this drawing - responsibility is not accepted for errors made by others in scaling from this drawing.
All dimensions are to be checked on site prior to construction.
Any discrepancies are to be reported to Philip Hughes Associates for clarification.



Wall to Old Hall on inside of Wall Walk



Poison all valerian and remove when dead, deep point open joints in walling to the old hall



~	10-09-2021	First issue.	WS
REV	DATE	NOTES	BY
JOB TITLE			
Corfe Castle			
Corfe			
DRAWING TITLE			
West Ward, South Curtain Wall			REV
Repair to Wall of old Hall			~
DRAWN BY			DATE
WS			AUG 2021
PHILIP HUGHES ASSOCIATE S			
HISTORIC BUILDINGS CONSERVATION CONSULTANTS			
OLD MANOR STABLES TOUT HILL, WINCANTON SOMERSET BA9 9DL TEL: 01963 824240 FAX: 01963 824642			


Wall walk to south curtain wall of West Ward

NOTES:
Do not scale from this drawing - responsibility is not accepted for errors made by others in scaling from this drawing.
All dimensions are to be checked on site prior to construction.
Any discrepancies are to be reported to Philip Hughes Associates for clarification.

JOB TITLE
Corfe Castle
Corfe
DRAWING TITLE
Inner Ward Former
Kitchen Stonework
conservation



NOTES:
Do not scale from this drawing - responsibility is not accepted for errors made by others in scaling from this drawing.
All dimensions are to be checked on site prior to construction.
Any discrepancies are to be reported to Philip Hughes Associates for clarification.

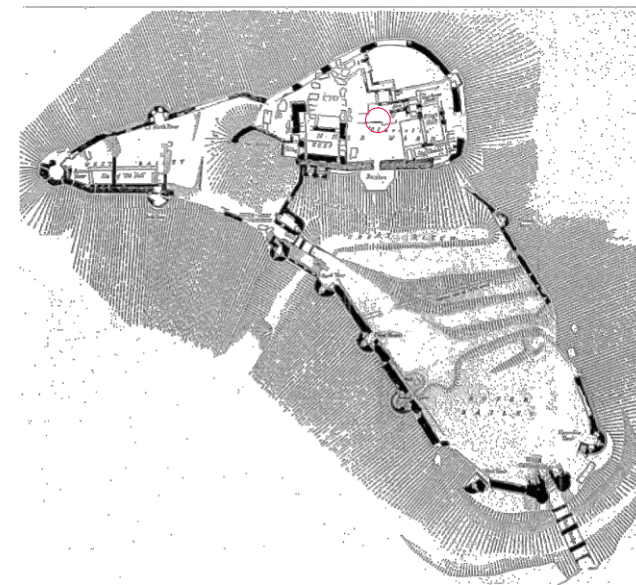

Former Kitchen within Inner Ward

Allow to reset top course of stone

Cut back and clear away vegetation at ground level to allow fallen stones to be identified..

Find original location of fallen stone and record.
Refix stones in pozzolanic lime mortar

A	10-09-2021	Date corrected	WS
~	27-08-2021	First issue.	WS
REV	DATE	NOTES	BY


DWG No
109A

JOB No	REV	
255 - 14	~	
DRAWN BY	SCALE	DATE
WS	NTS	AUG 2021


PHILIP HUGHES ASSOCIATE
S
HISTORIC BUILDINGS CONSERVATION CONSULTANTS
OLD MANOR STABLES TOUT HILL, WINCANTON SOMERSET BA9 9DL TEL: 01963 824240 FAX: 01963 824642

Inner Ward, Former Kitchen


NOTES:
Do not scale from this drawing - responsibility is not accepted for errors made by others in scaling from this drawing.
All dimensions are to be checked on site prior to construction.
Any discrepancies are to be reported to Philip Hughes Associates for clarification.

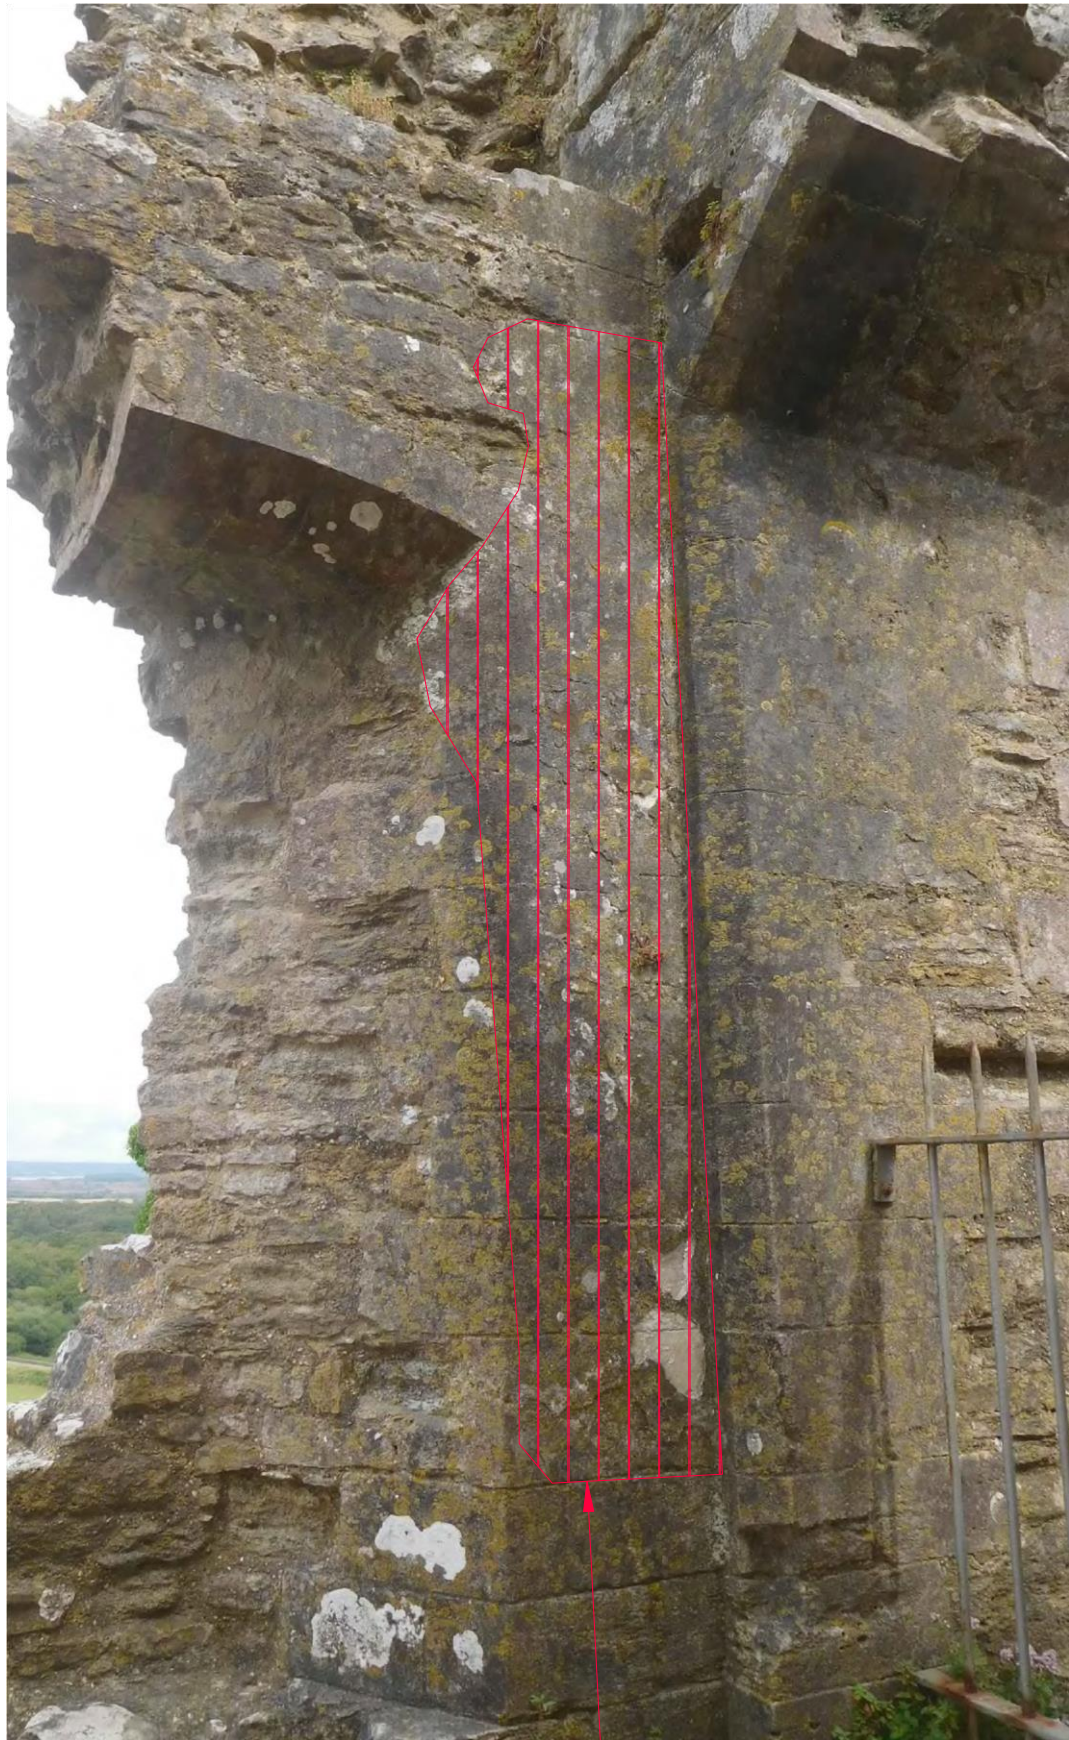

NOTES:
Do not scale from this drawing - responsibility is not accepted for errors made by others in scaling from this drawing.
All dimensions are to be checked on site prior to construction.
Any discrepancies are to be reported to Philip Hughes Associates for clarification.

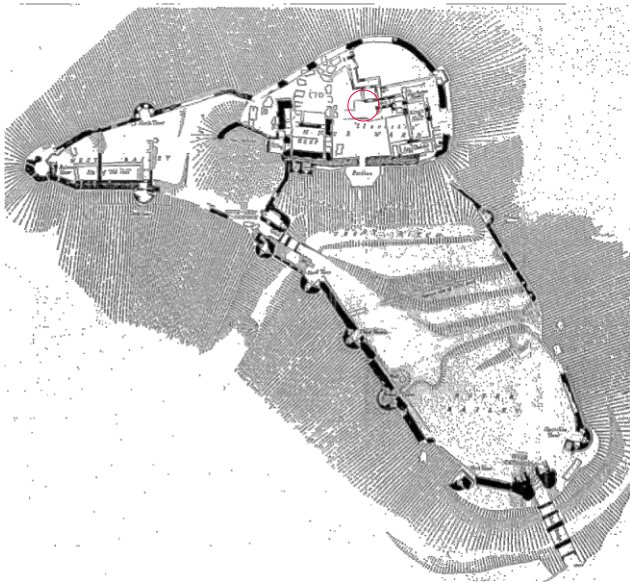

JOB No		REV	
255 - 14	10-09-2021	~	WS
A	10-09-2021	Date corrected	WS
REV	DATE	NOTES	BY
WS	NTS	AUG 2021	
Corfe Castle			
PHILIP HUGHES ASSOCIATE			
Corfe			
HISTORIC BUILDINGS CONSERVATION CONSULTANTS			
OLD MANOR STABLES TOUT HILL WINGAYTON SOMERSET BA9 9DL TEL: 01963 824240 FAX: 01963			
Inner ward - stair to Gloriette			
Plaster conservation & repair			

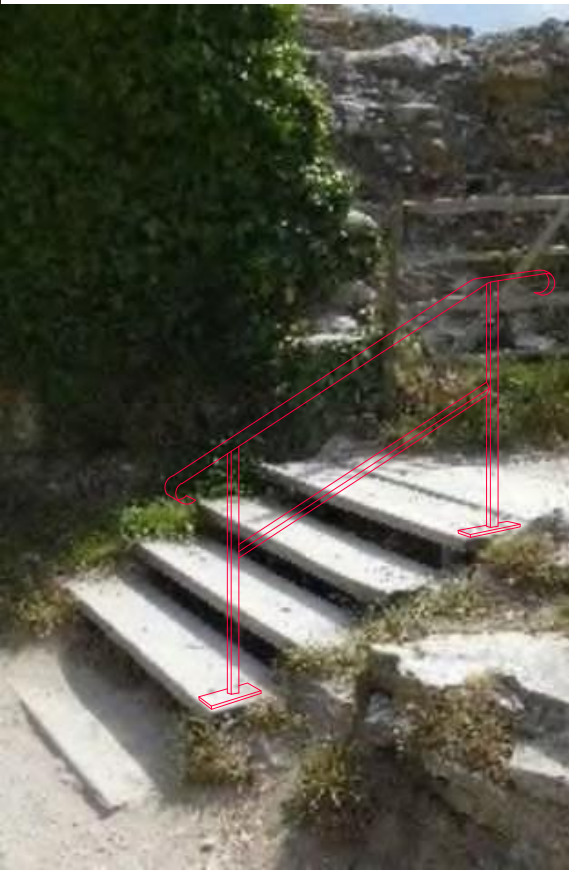

Undertake conservation work to plaster.
Fine lime grout and fillet loose edges

North wall of stair to Gloriette
Timber steps between South Bastion and Gloriette

NOTES:
Do not scale from this drawing - responsibility is not accepted for errors made by others in scaling from this drawing.
All dimensions are to be checked on site prior to construction.
Any discrepancies are to be reported to Philip Hughes Associates for clarification.

JOB No

255 - 14

DRAWN BY
SCALE

WS

NTS

REV

~

DATE

AUG 2021

JOB No

255 - 14

DRAWN BY
SCALE

WS

NTS

REV


~

DATE


AUG 2021

NOTES:
Do not scale from this drawing - responsibility is not accepted for errors made by others in scaling from this drawing.
All dimensions are to be checked on site prior to construction.
Any discrepancies are to be reported to Philip Hughes Associates for clarification.
SCALE 1:50

DATE	BY
JOB TITLE	

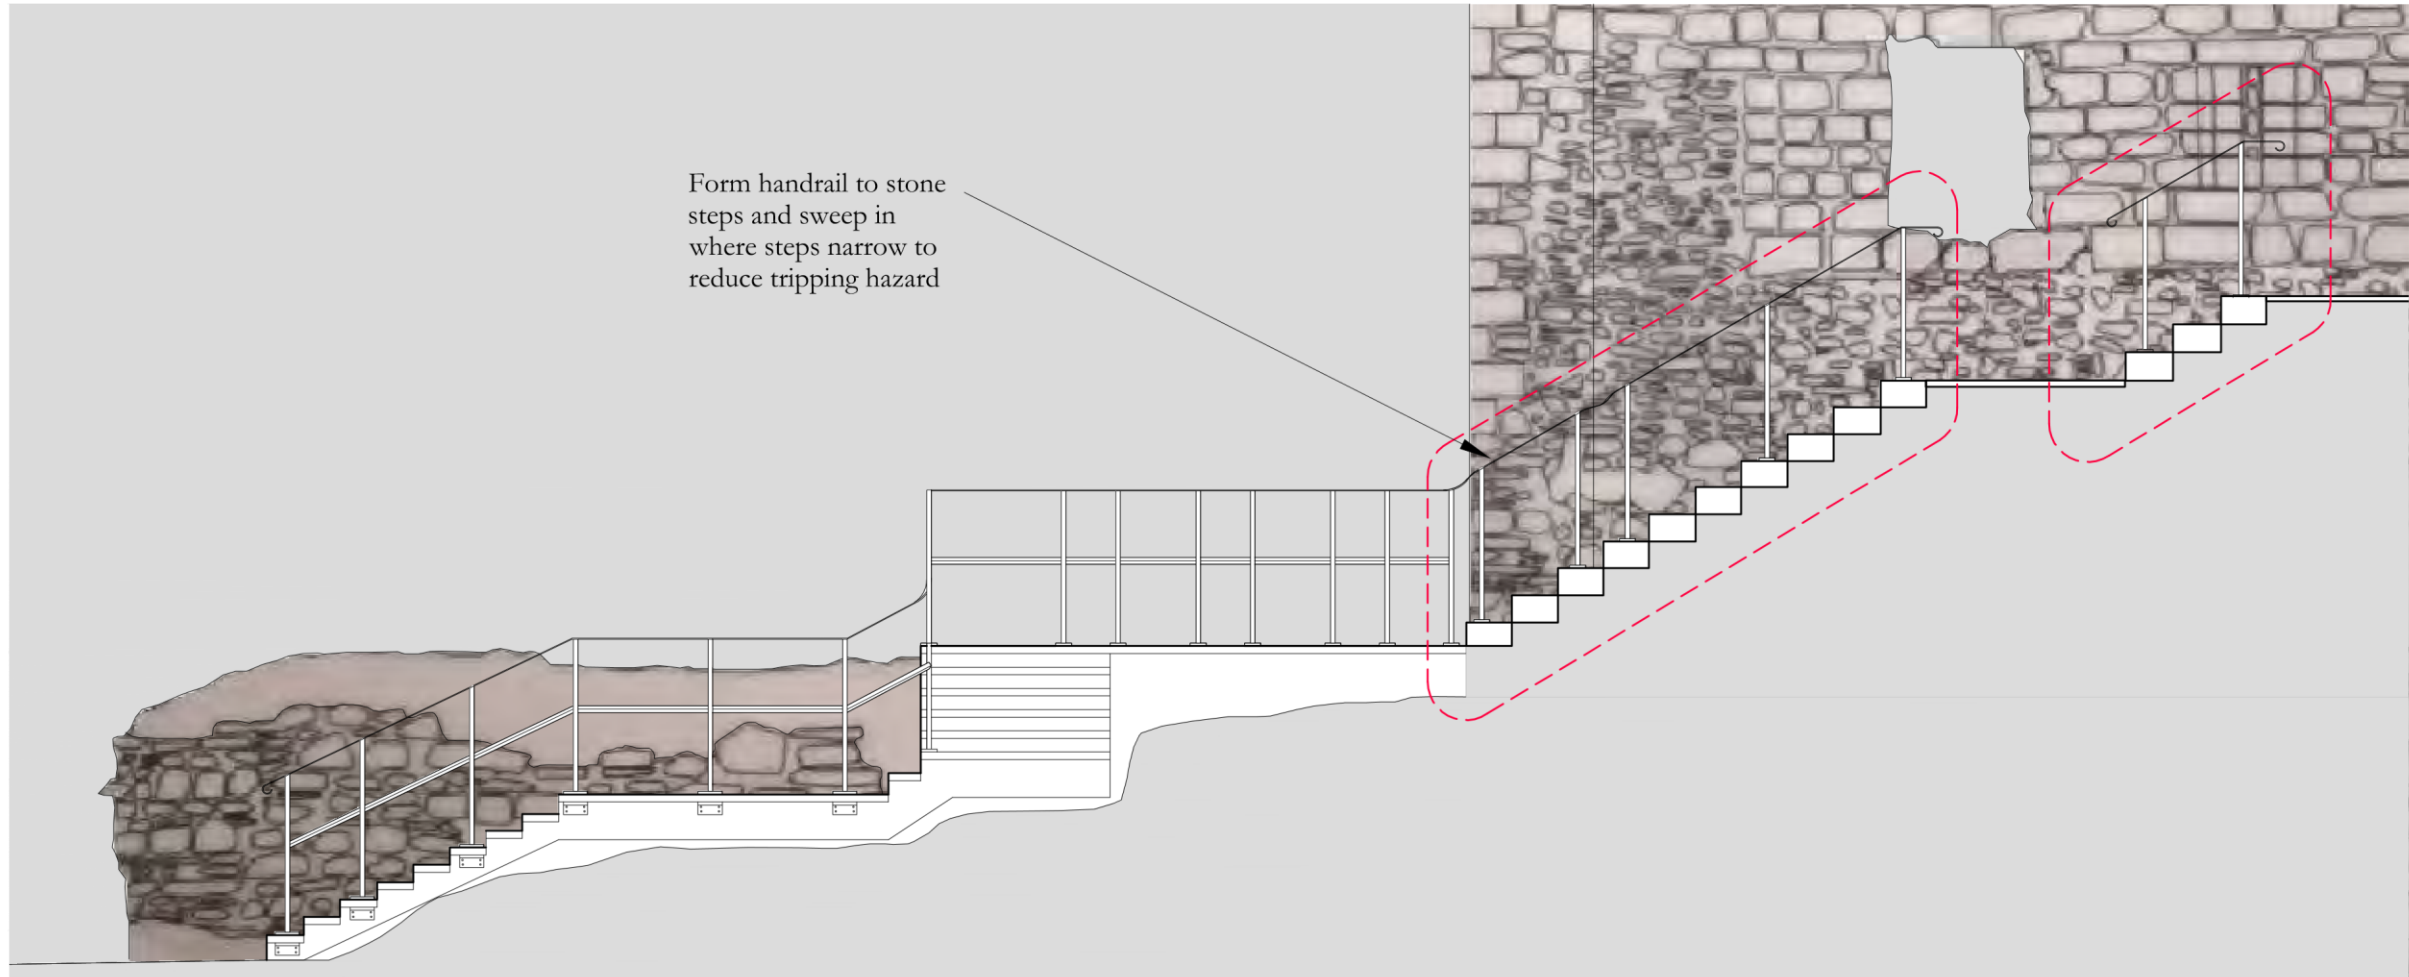

Staircase section 1:50

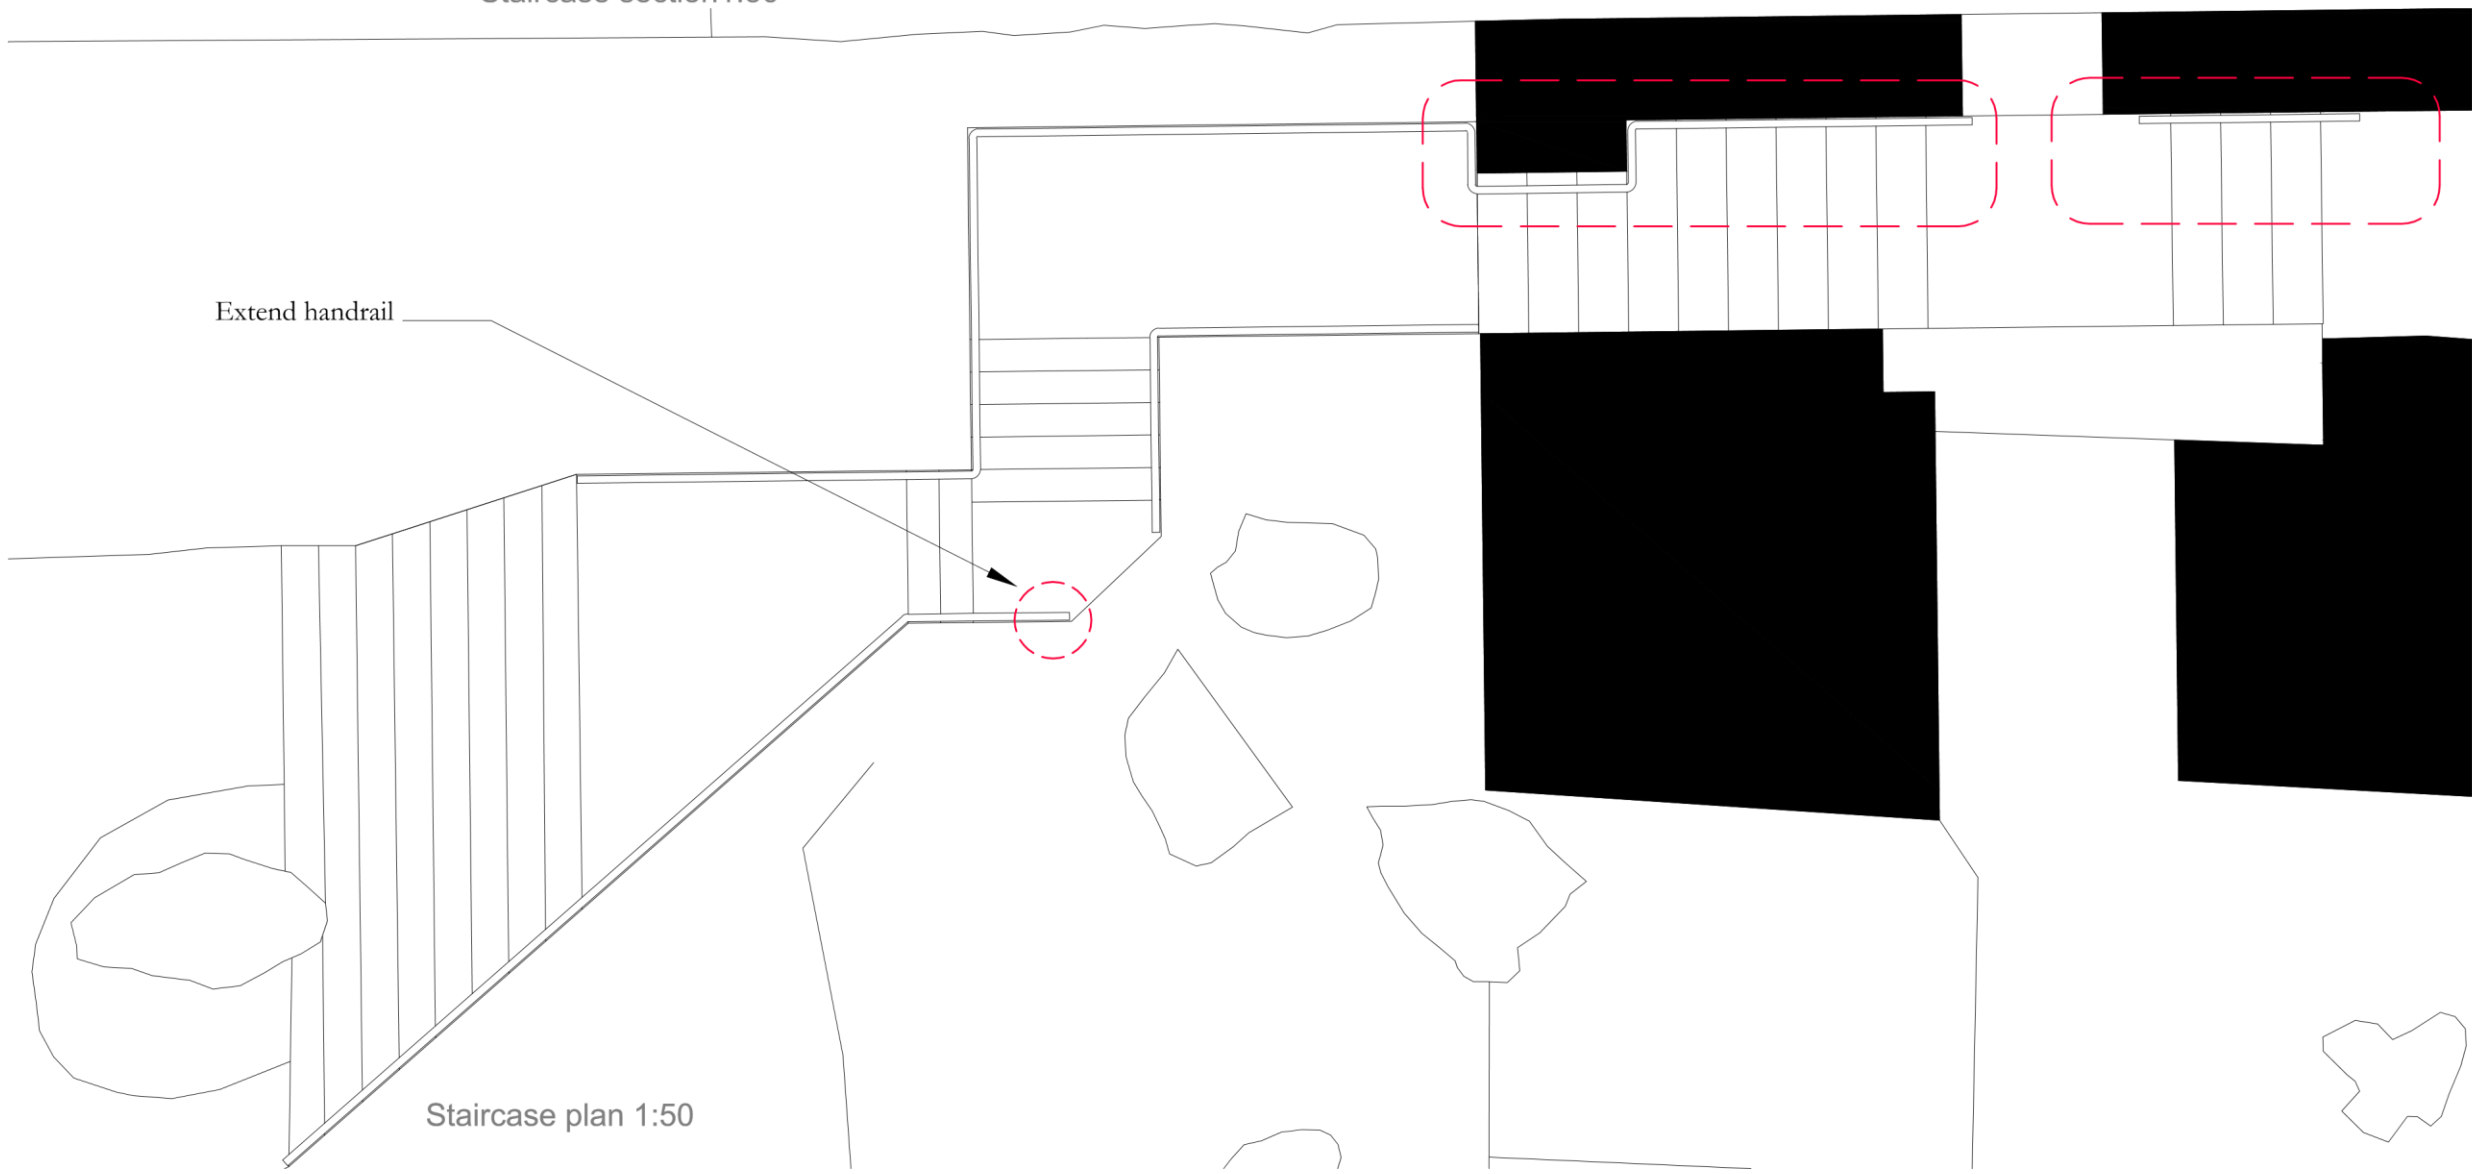



Staircase plan 1:50

NOTES:

Do not scale from this drawing - responsibility is not accepted for errors made by others in scaling from this drawing.

All dimensions are to be checked on site prior to construction.

Any discrepancies are to be reported to Philip Hughes Associates for clarification.

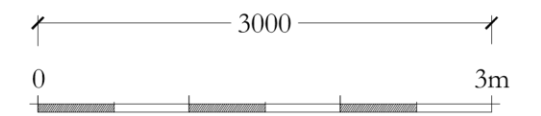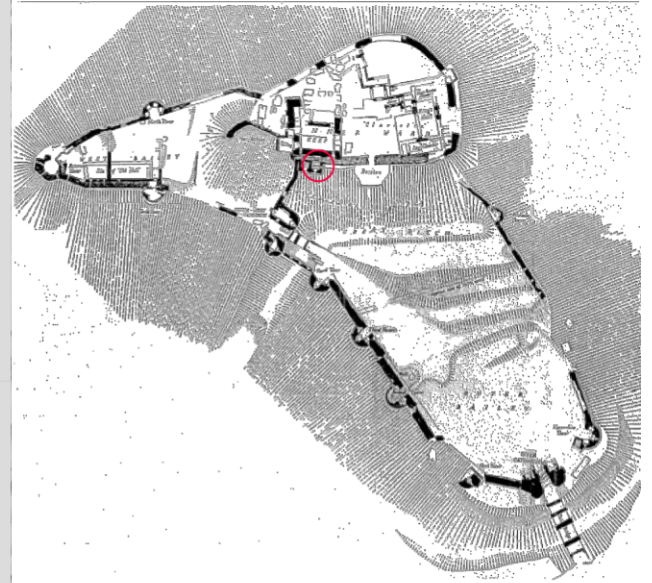

REV	A	10-09-2021	Date revised	WS
	~	27-08-2021	First issue.	WS
			NOTES	

JOB NO.
Corfe Castle
255 - 14

DRAWN BY

WS

REV

~

DATE

AUG 2021

PHILIP HUGHES ASSOCIATE
S

HISTORIC BUILDINGS CONSERVATION CONSULTANTS
OLD MANOR STABLES TOUT HILL, WINCANTON SOMERSET BA9 9DL TEL: 01963 824240 FAX: 01963 824642

NOTES:
Do not scale from this drawing - responsibility is not accepted for errors made by others in scaling from this drawing.
All dimensions are to be checked on site prior to construction.
Any discrepancies are to be reported to Philip Hughes Associates for clarification.
Corfe

DRAWING TITLE


Keep south annexe Staircase
handrail as proposed

DWG No

123A

SCALE

1:50

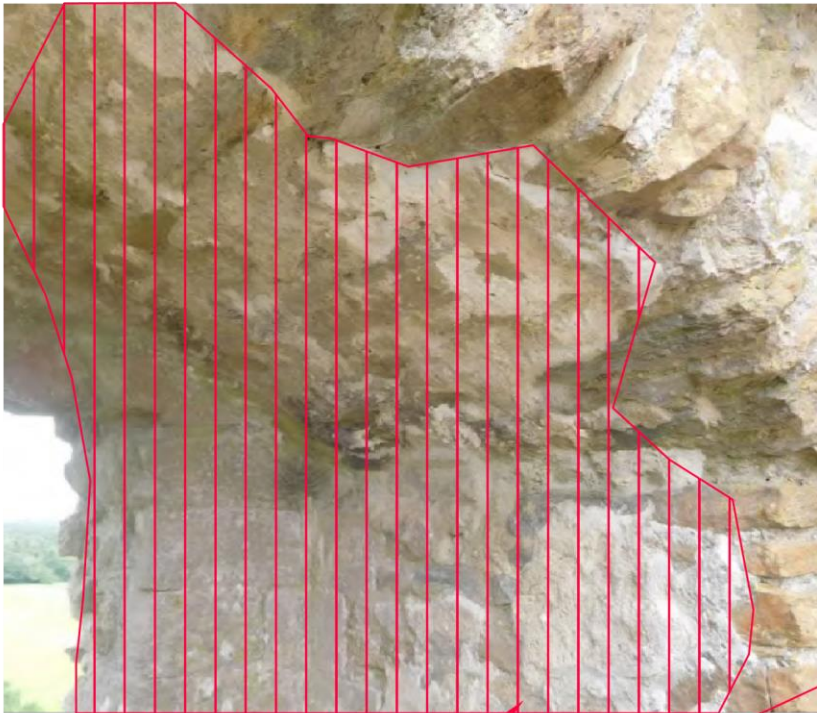

A	10-09-2021	Area of work extended.	WS
~	27-08-2021	First issue.	WS
REV	DATE	NOTES	BY

JOB TITLE

Corfe Castle

Corfe

DRAWING TITLE

North tower - plaster conservation

DWG No

126A


JOB No	REV
255 - 14	~
DRAWN BY	DATE
WS	AUG 2021

PHILIP HUGHES ASSOCIATE
S
HISTORIC BUILDINGS CONSERVATION CONSULTANTS
OLD MANOR STABLES TOUT HILL WINCANTON SOMERSET BA9 9DL TEL: 01963 824240 FAX: 01963 824642

Undertake plaster conservation
as sheduled



NOTES:
Do not scale from this drawing - responsibility is not accepted for errors made by others in scaling from this drawing.
All dimensions are to be checked on site prior to construction.
Any discrepancies are to be reported to Philip Hughes Associates for clarification.

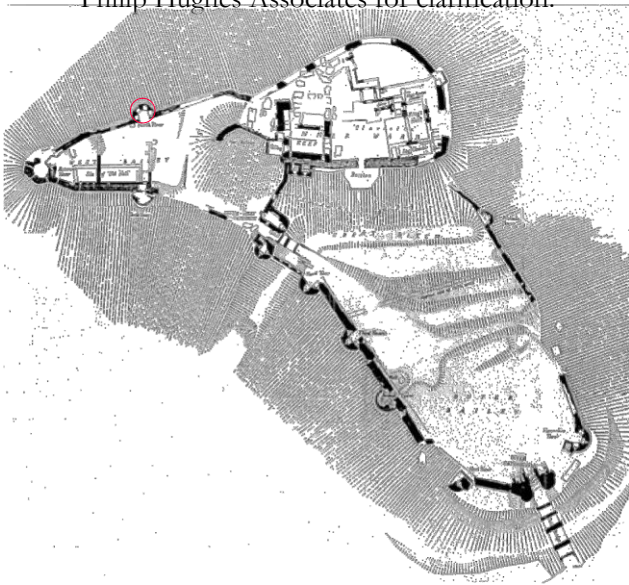

SCALE
NTS

North Tower


NOTES:
Do not scale from this drawing - responsibility is not accepted for errors made by others in scaling from this drawing.
All dimensions are to be checked on site prior to construction.
Any discrepancies are to be reported to Philip Hughes Associates for clarification.

NOTES:

Do not scale from this drawing - responsibility is not accepted for errors made by others in scaling from this drawing.

All dimensions are to be checked on site prior to construction.

Any discrepancies are to be reported to Philip Hughes Associates for clarification.

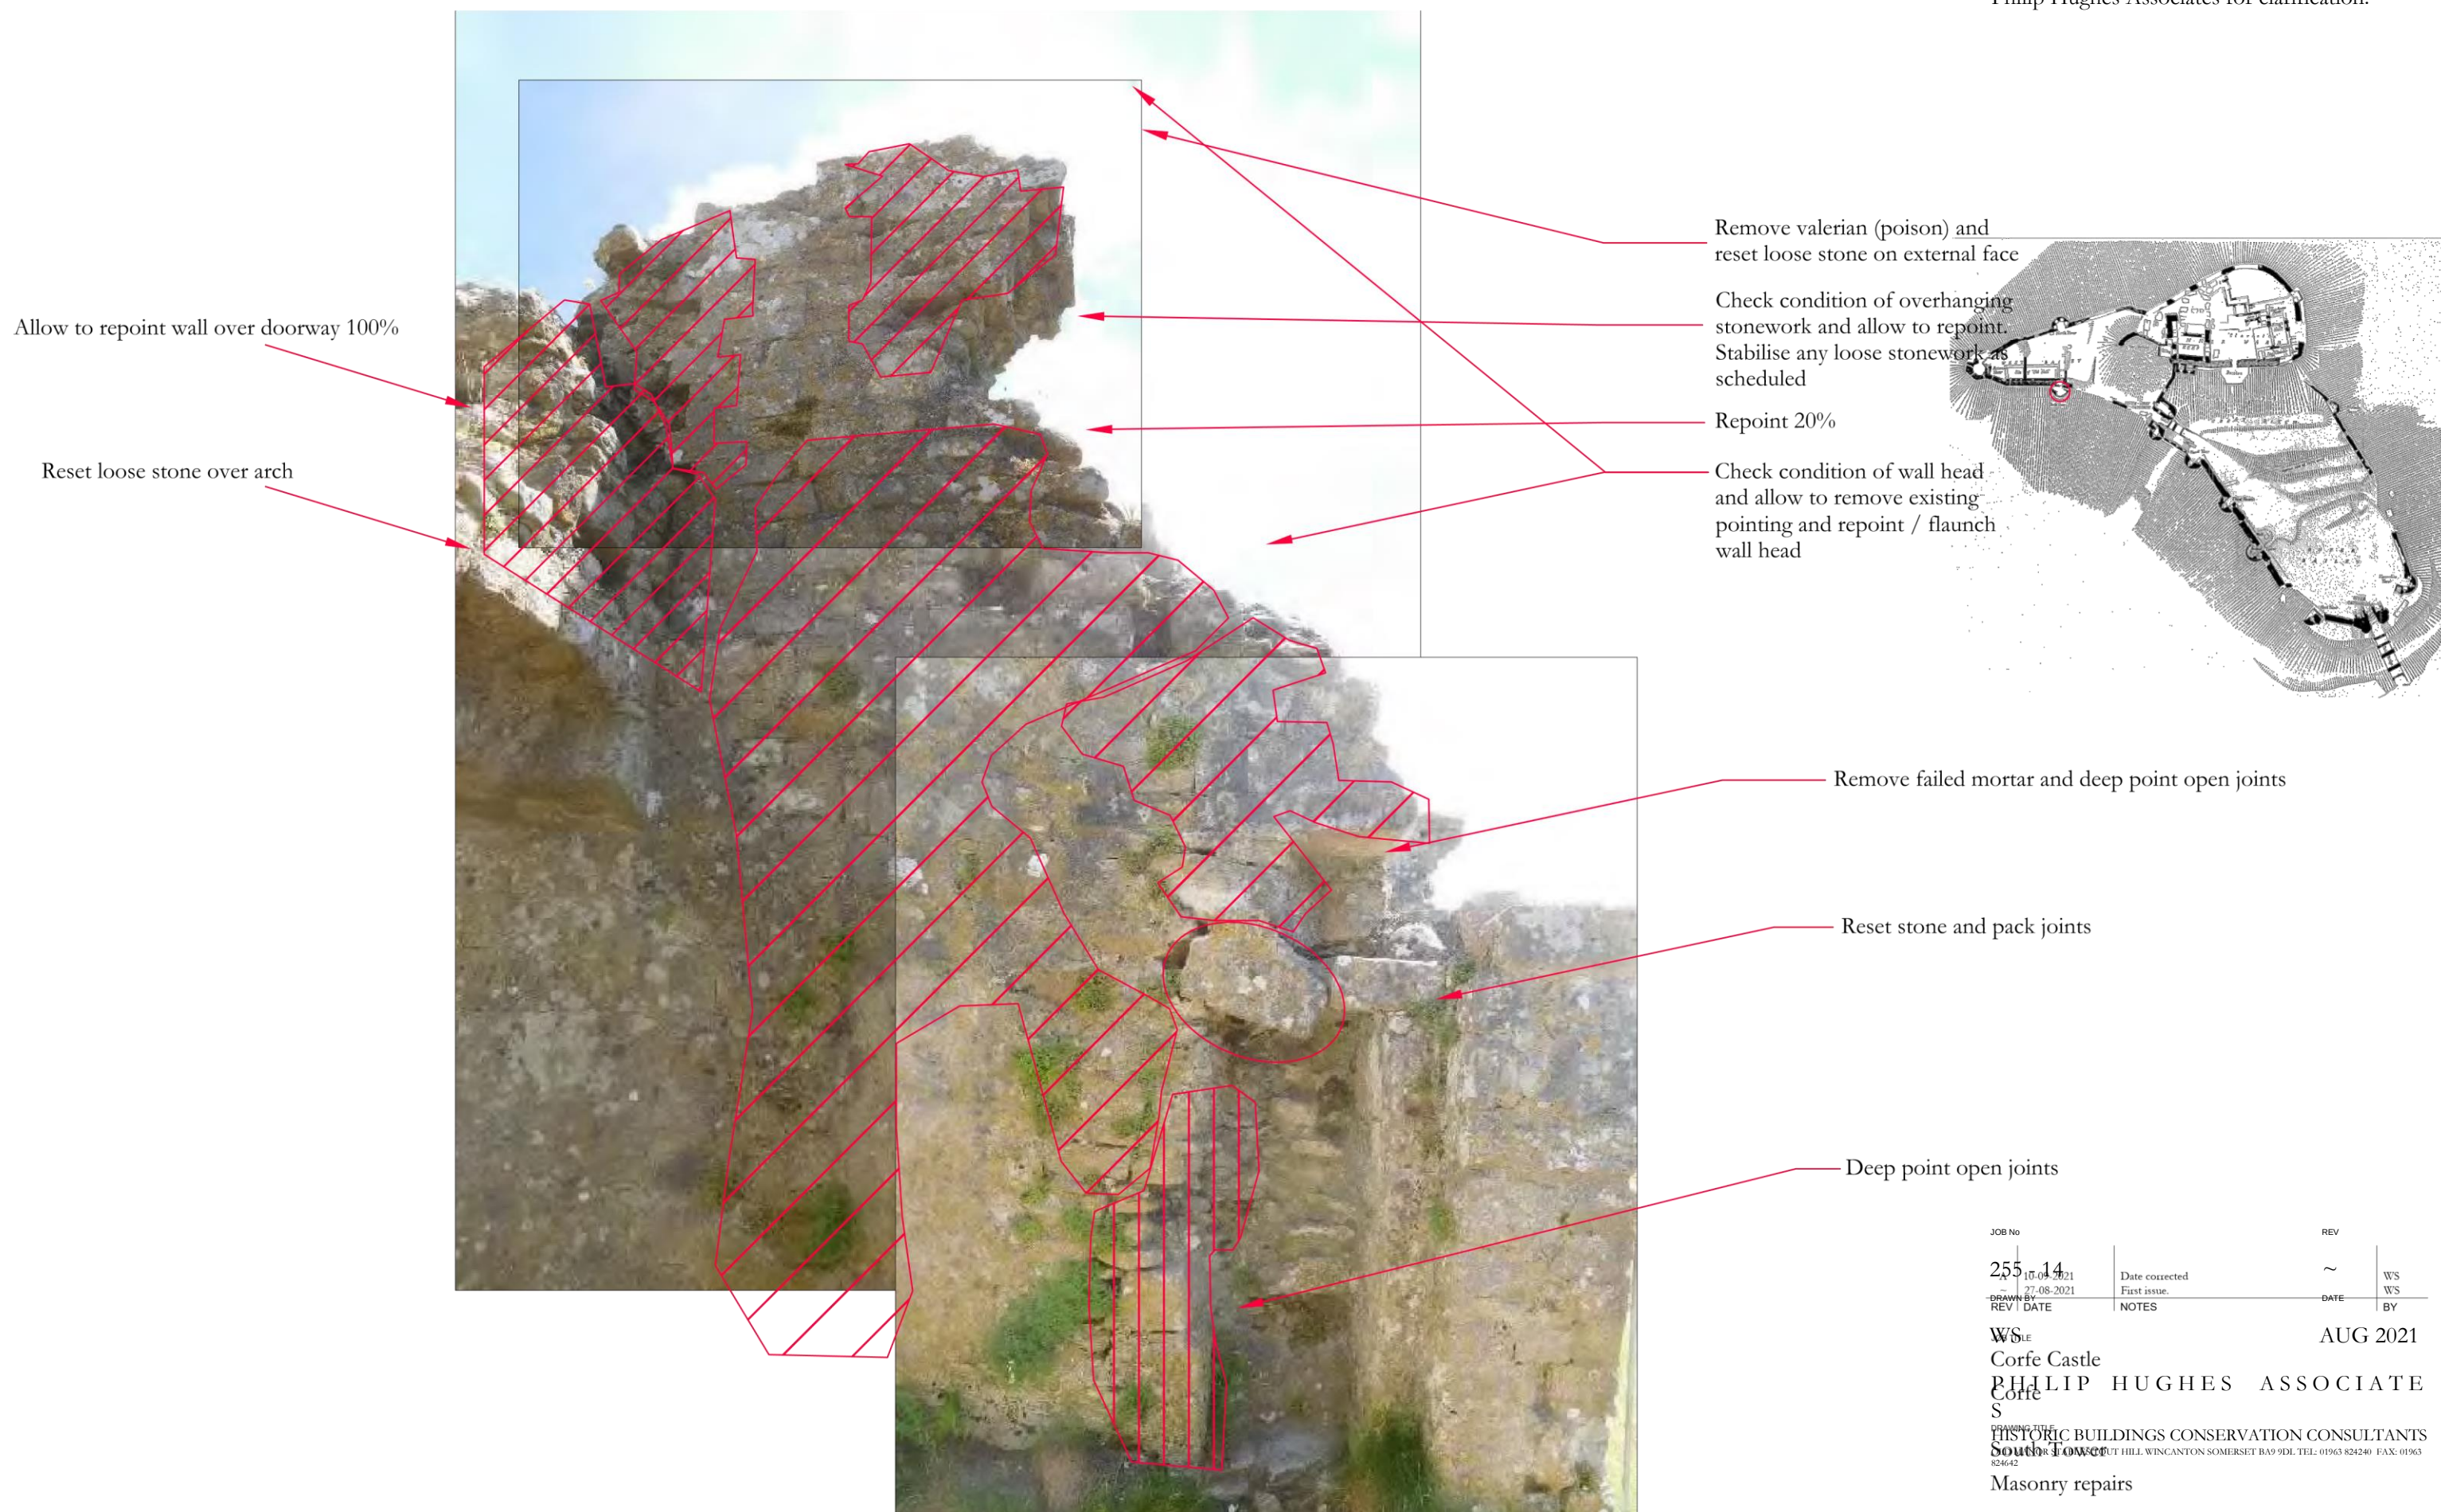

JOB No	REV	DATE	BY
255-14	~	10-09-2021	WS
27-08-2021	WS		
DATE	NOTES	DATE	BY
WS		AUG 2021	
Corfe Castle			
PHILIP HUGHES ASSOCIATE			
S			
HISTORIC BUILDINGS CONSERVATION CONSULTANTS			
South Tower			
824642			
Masonry repairs			

South Tower

NOTES:
Do not scale from this drawing - responsibility is not accepted for errors made by others in scaling from this drawing.
All dimensions are to be checked on site prior to construction.
Any discrepancies are to be reported to Philip Hughes Associates for clarification.